




ROOF PLAN
1/4" = 1' - 0"

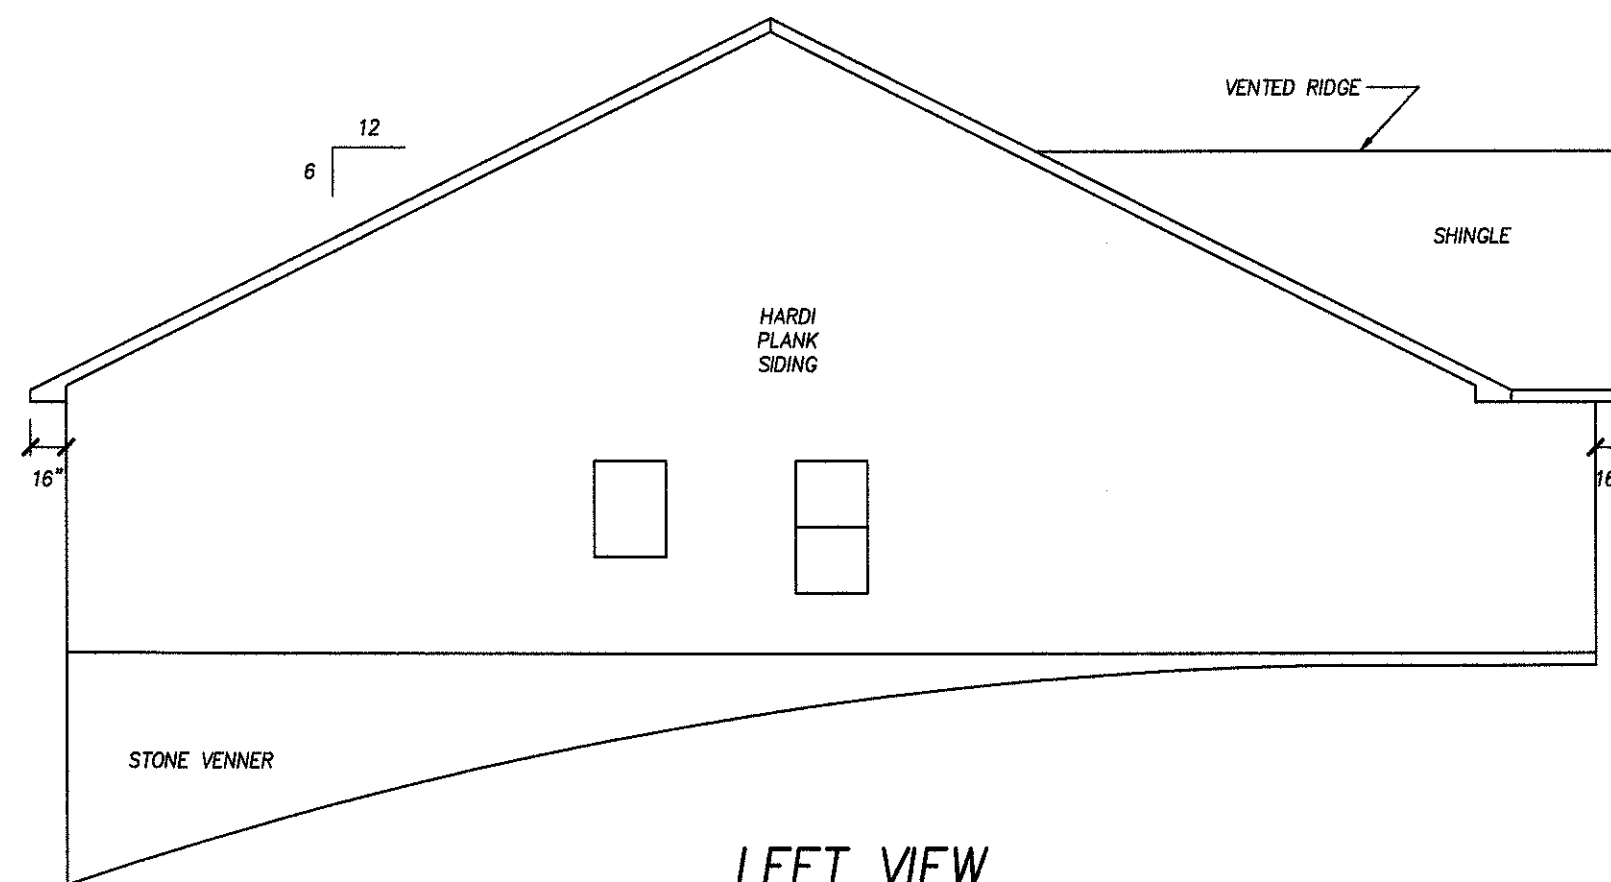


LEFT VIEW
1/8" = 1' - 0"

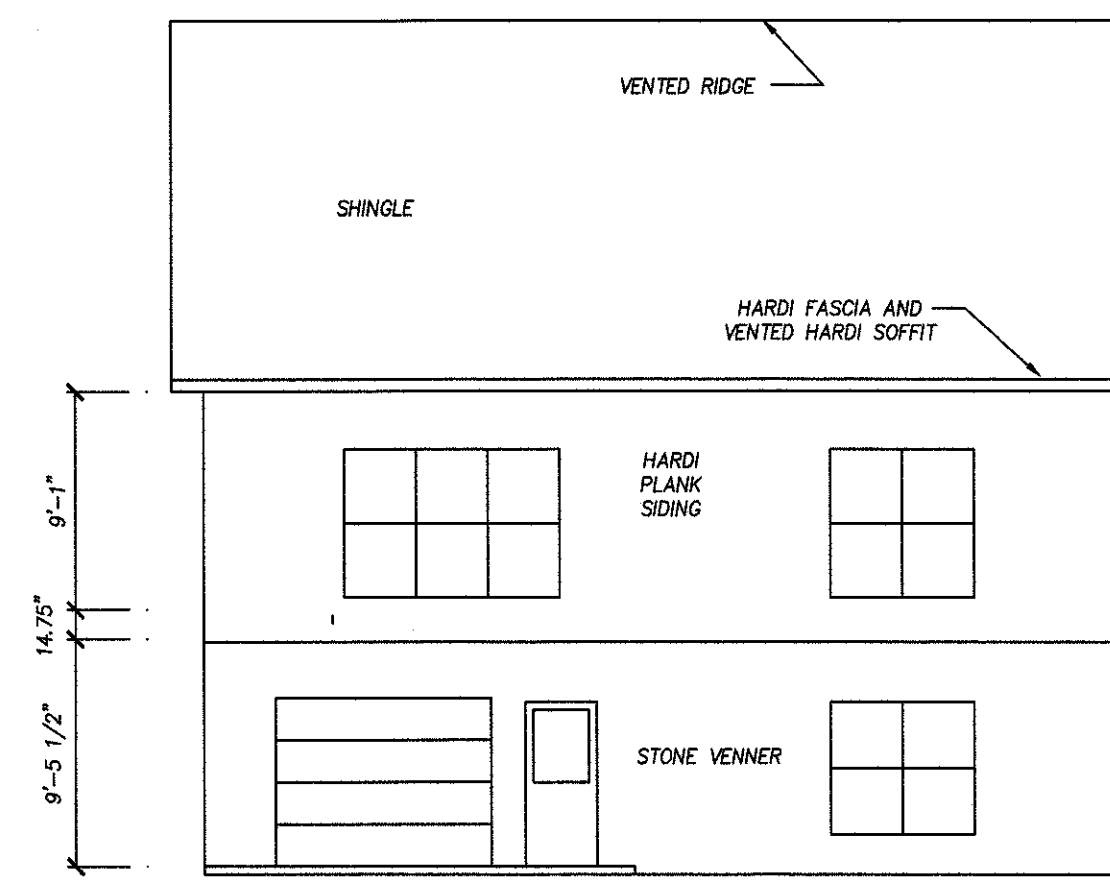

REAR VIEW
1/8" = 1' - 0"

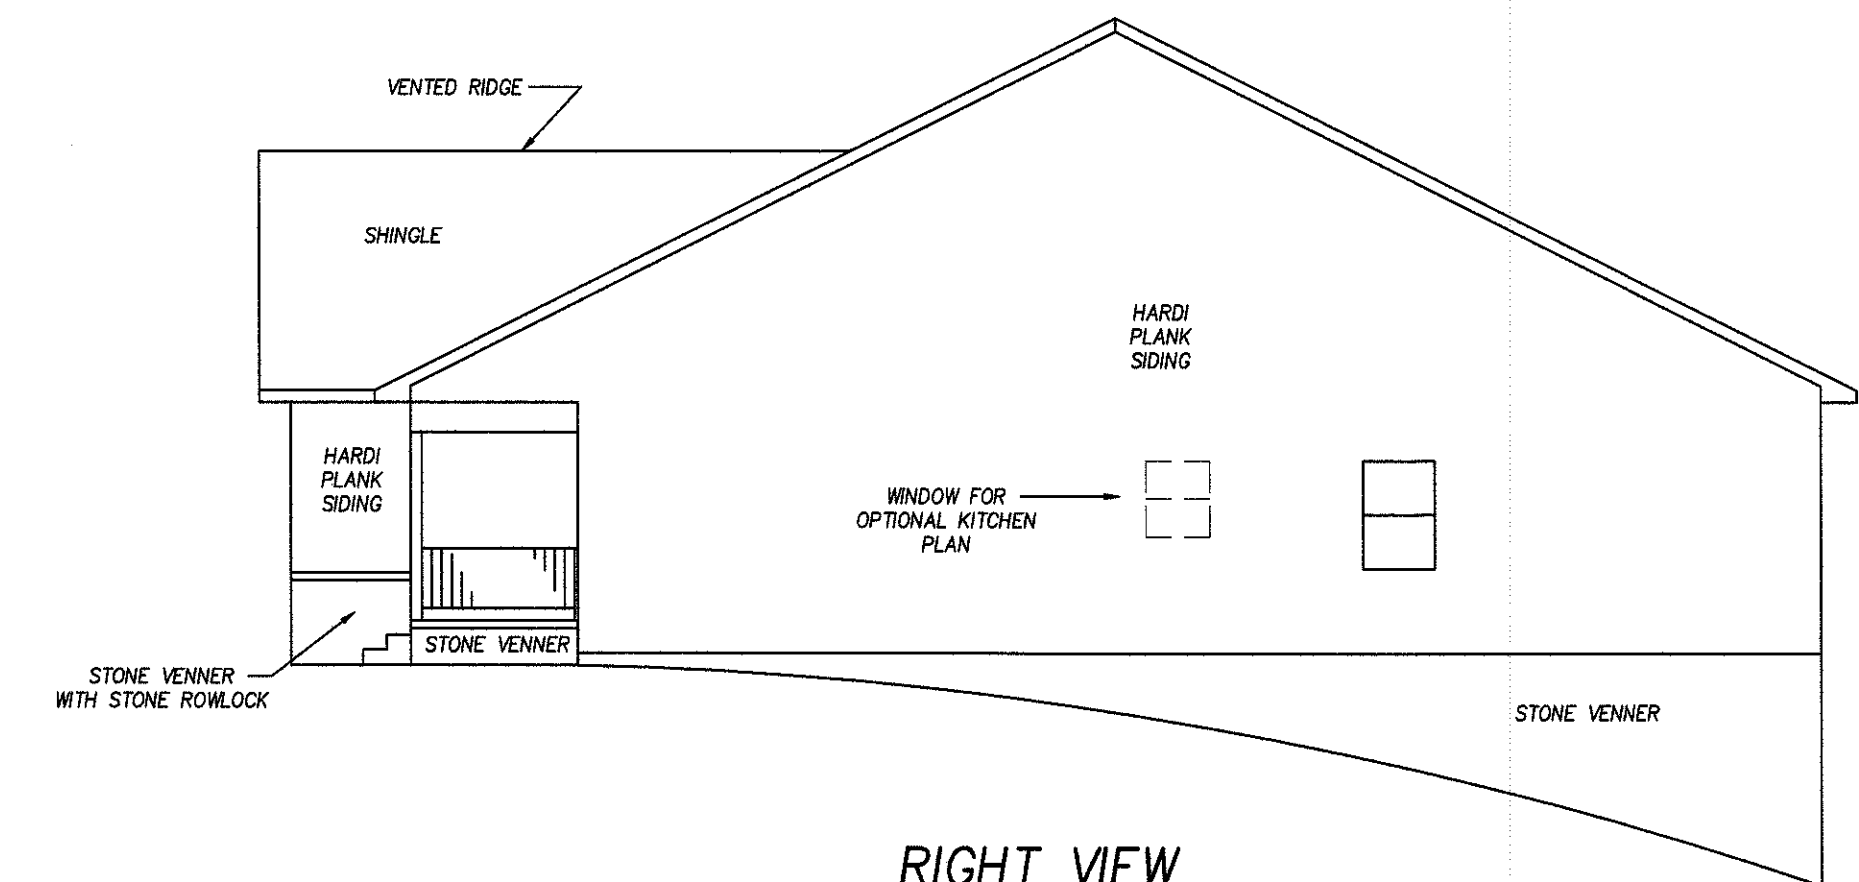

RIGHT VIEW
1/8" = 1' - 0"

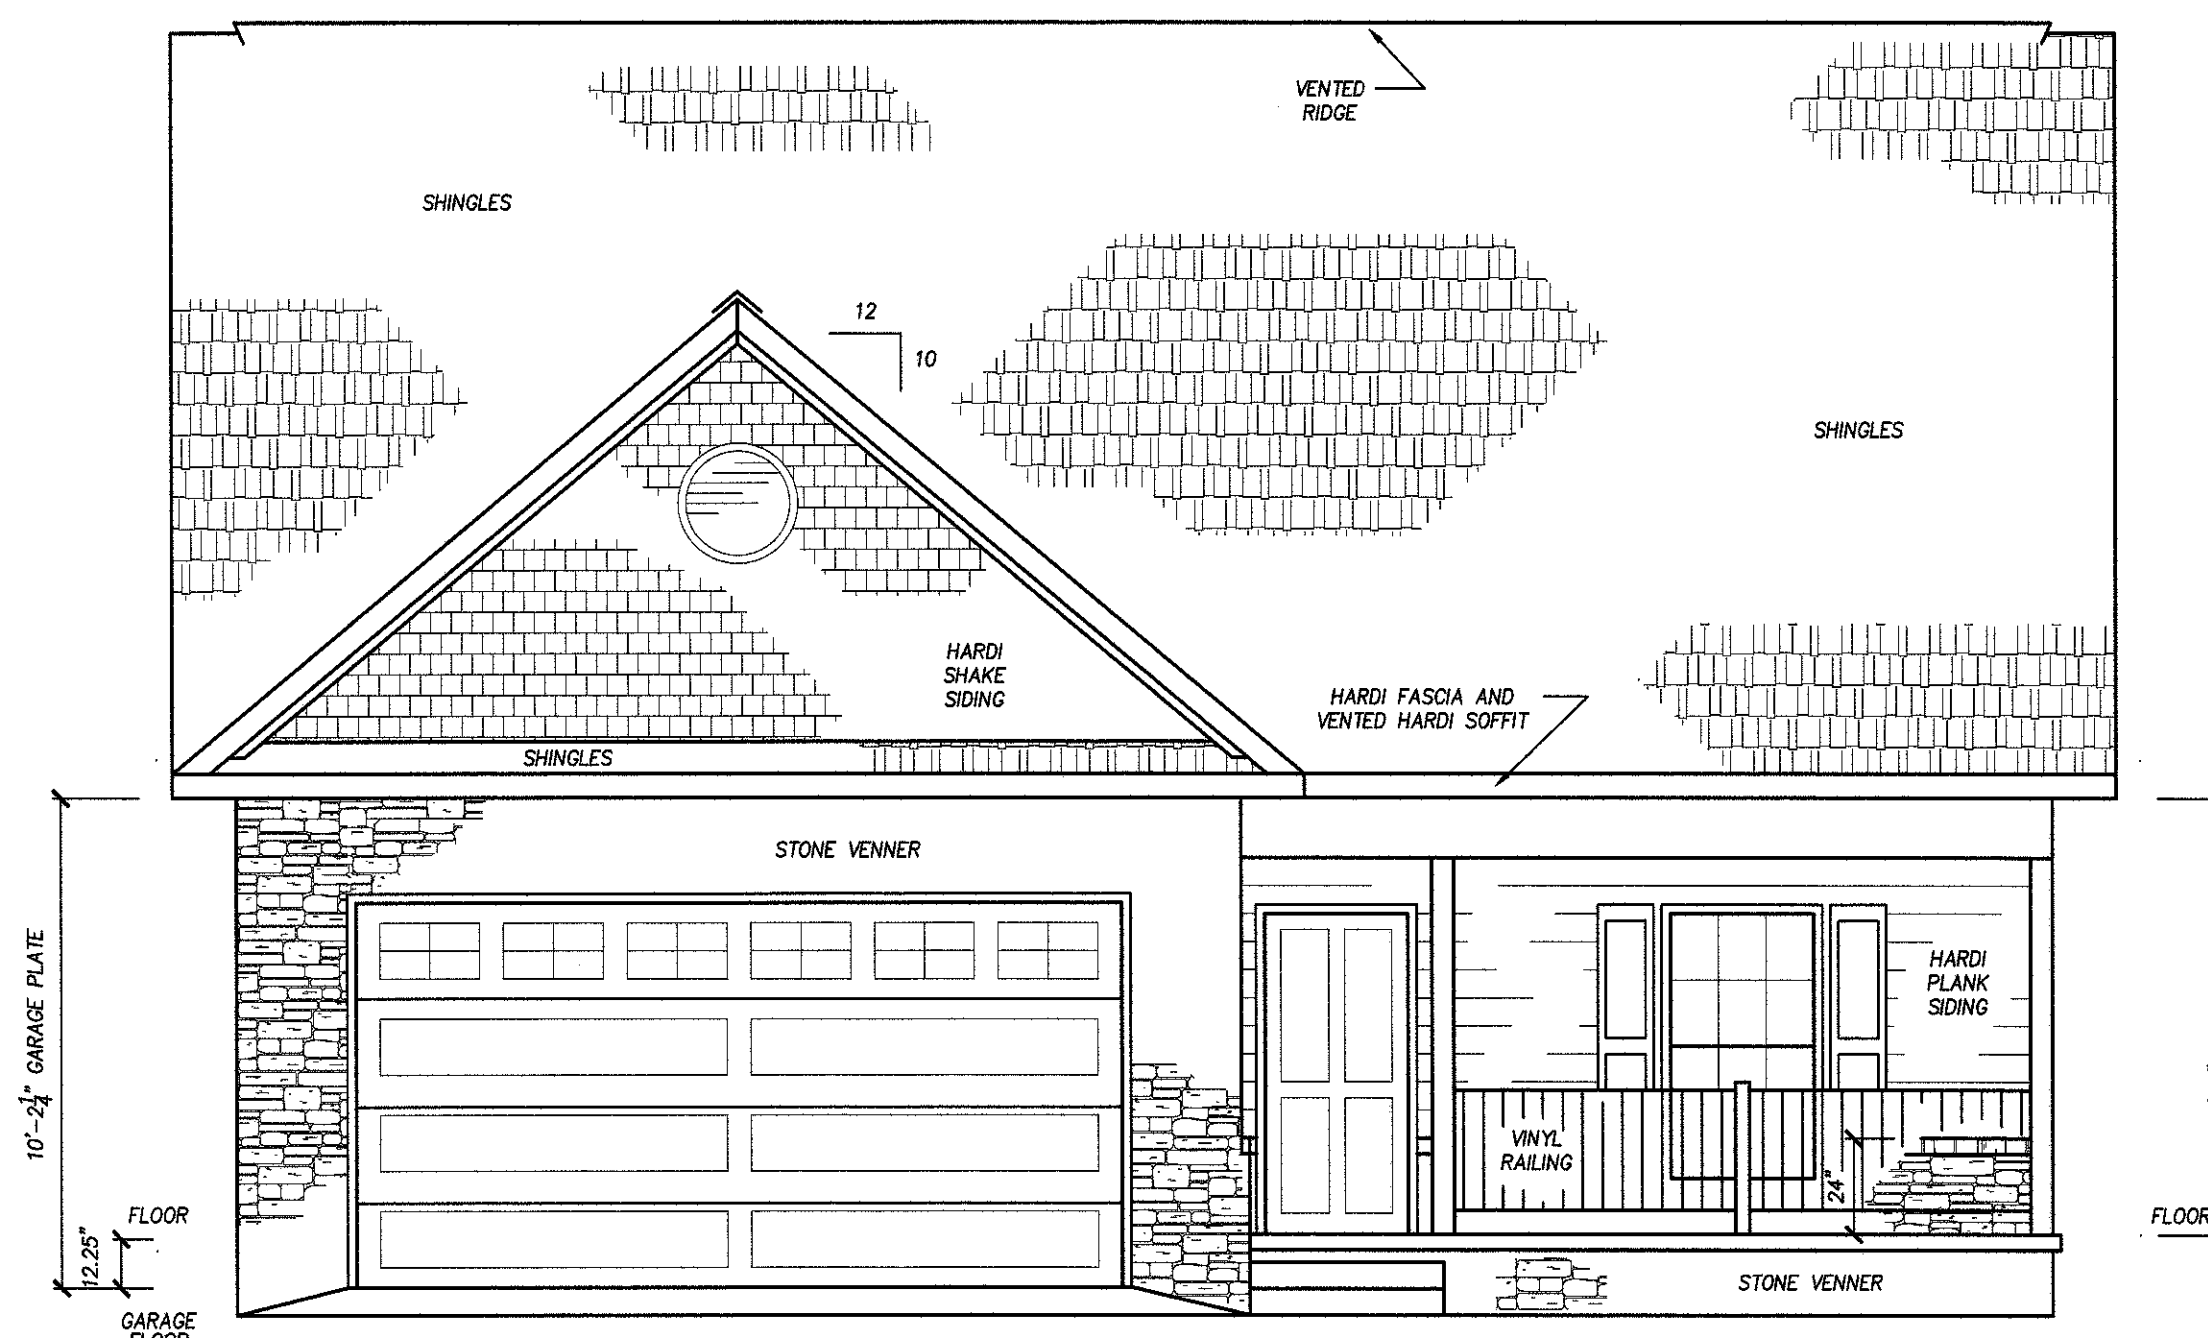

FRONT VIEW
1/4" = 1' - 0"