



**ROOF PLAN**  
1/4" = 1' - 0"

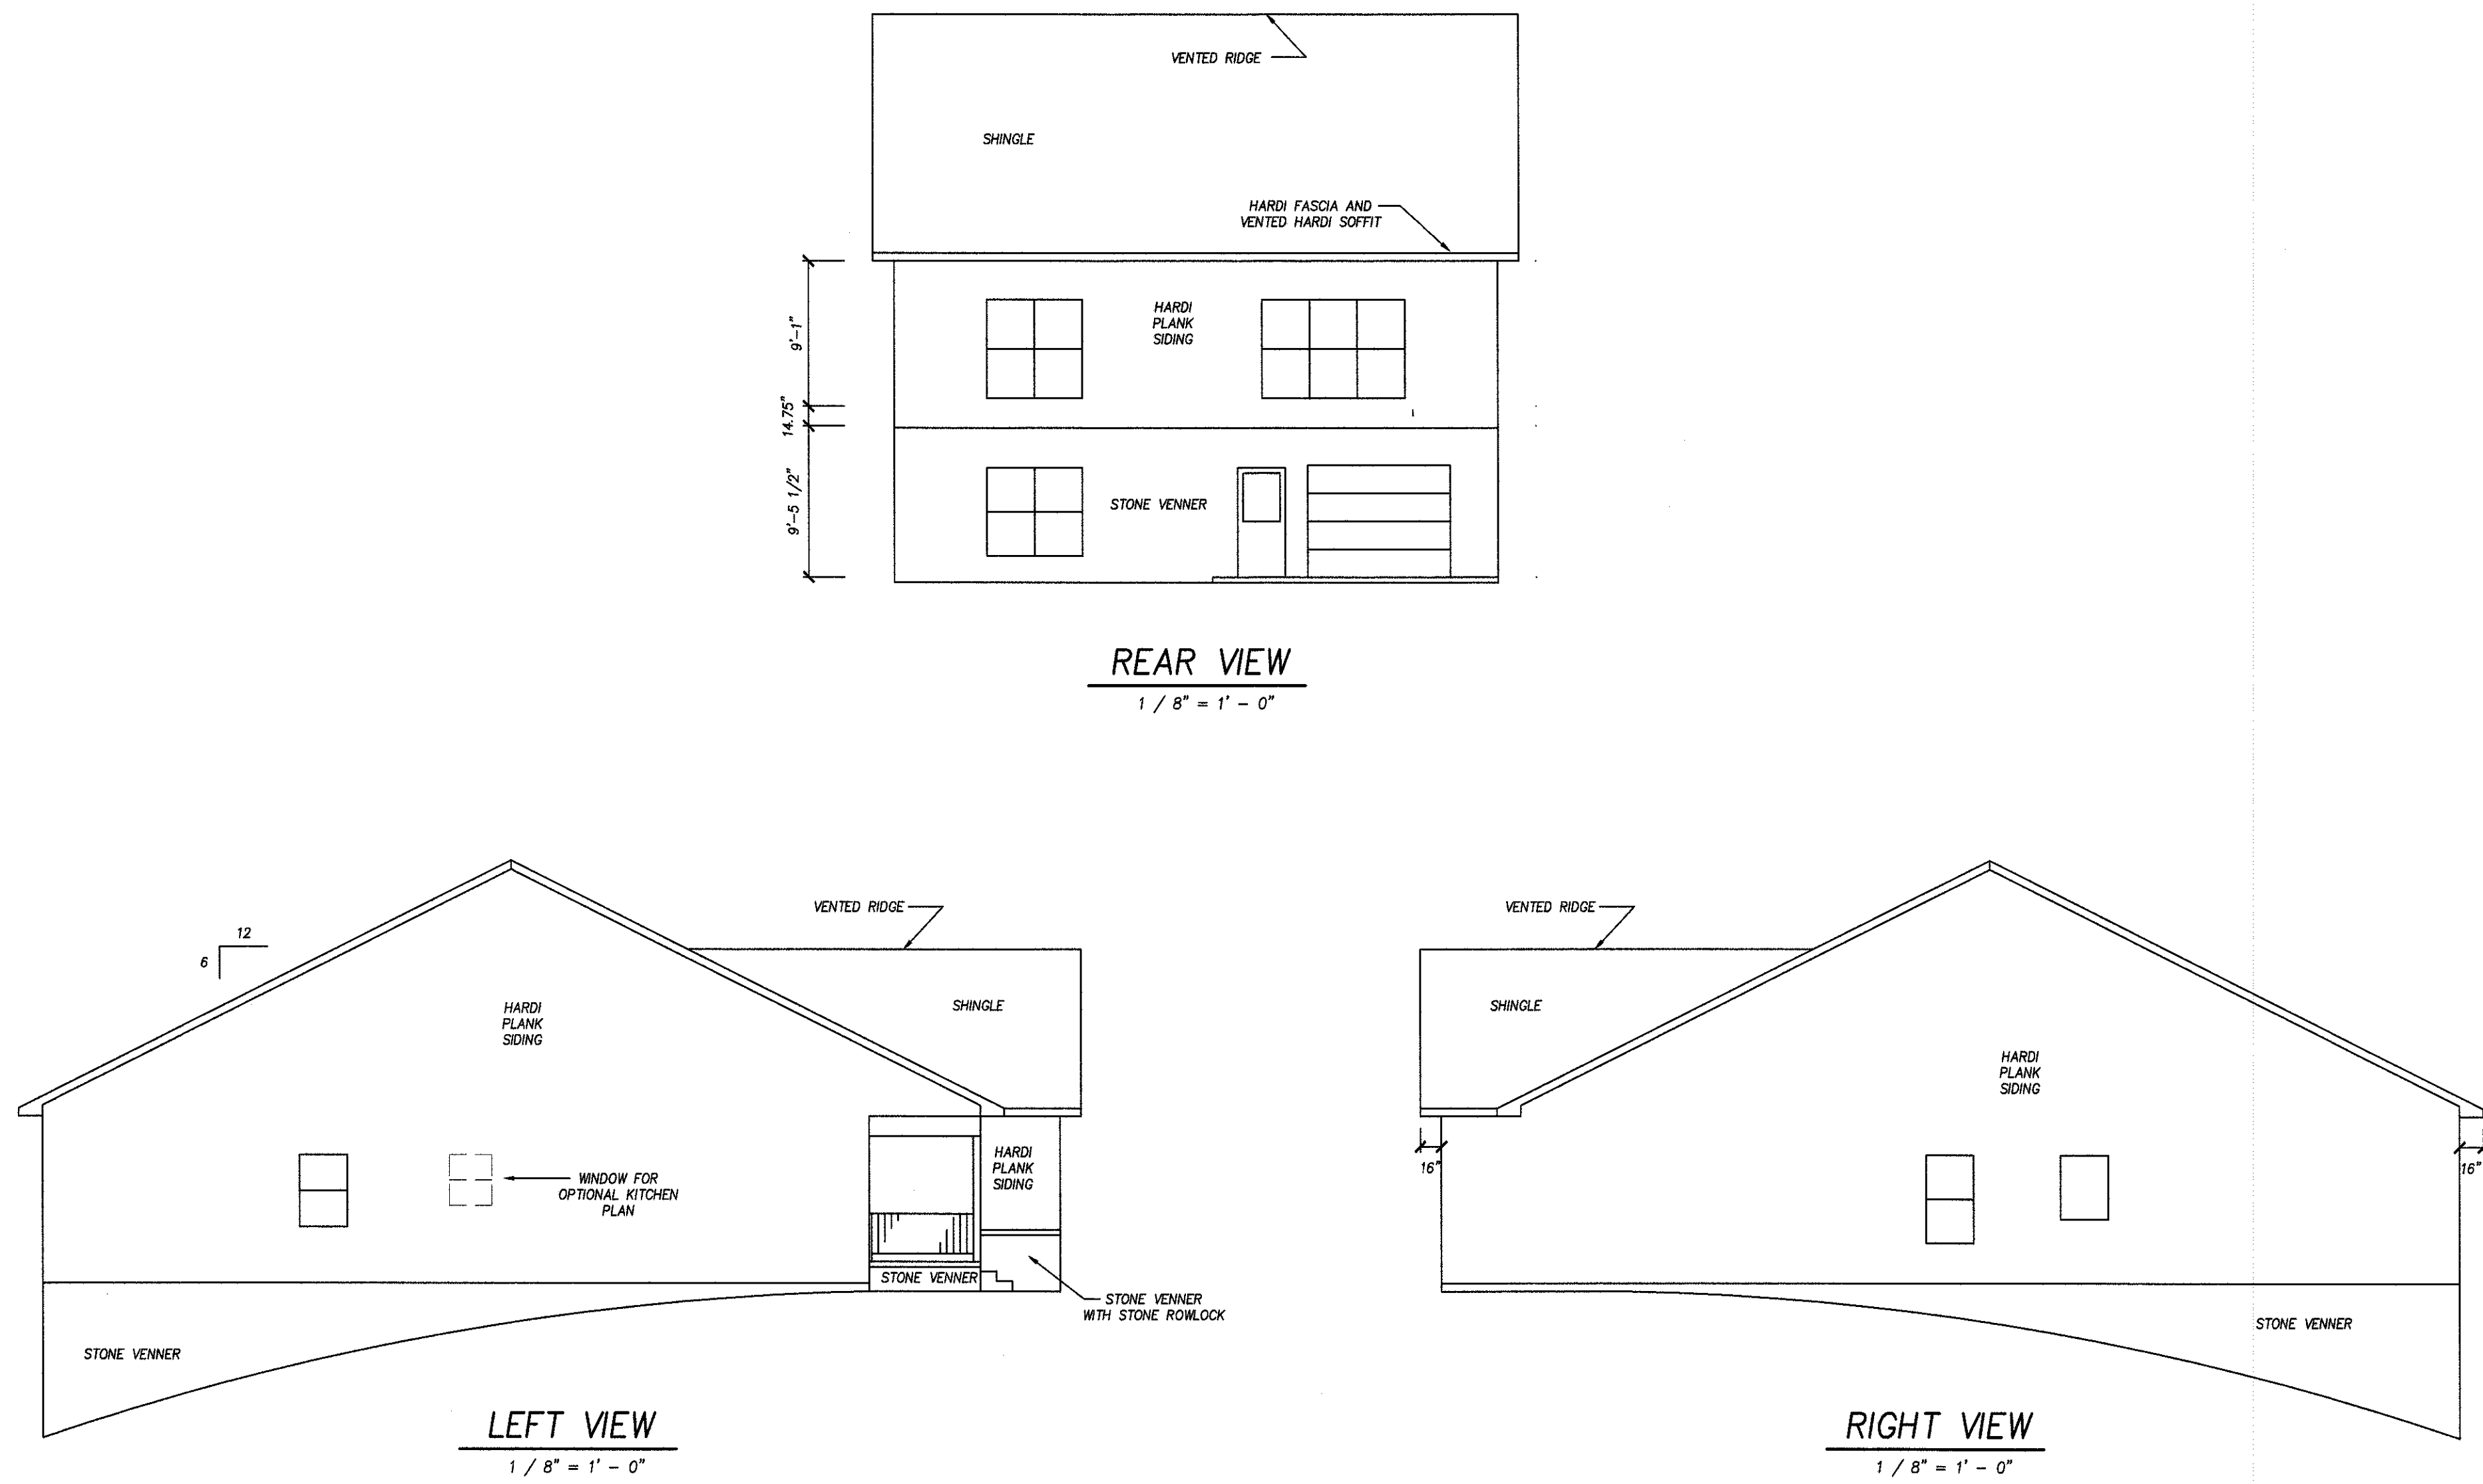

**REAR VIEW**  
1/8" = 1' - 0"

**LEFT VIEW**  
1/8" = 1' - 0"

**RIGHT VIEW**  
1/8" = 1' - 0"

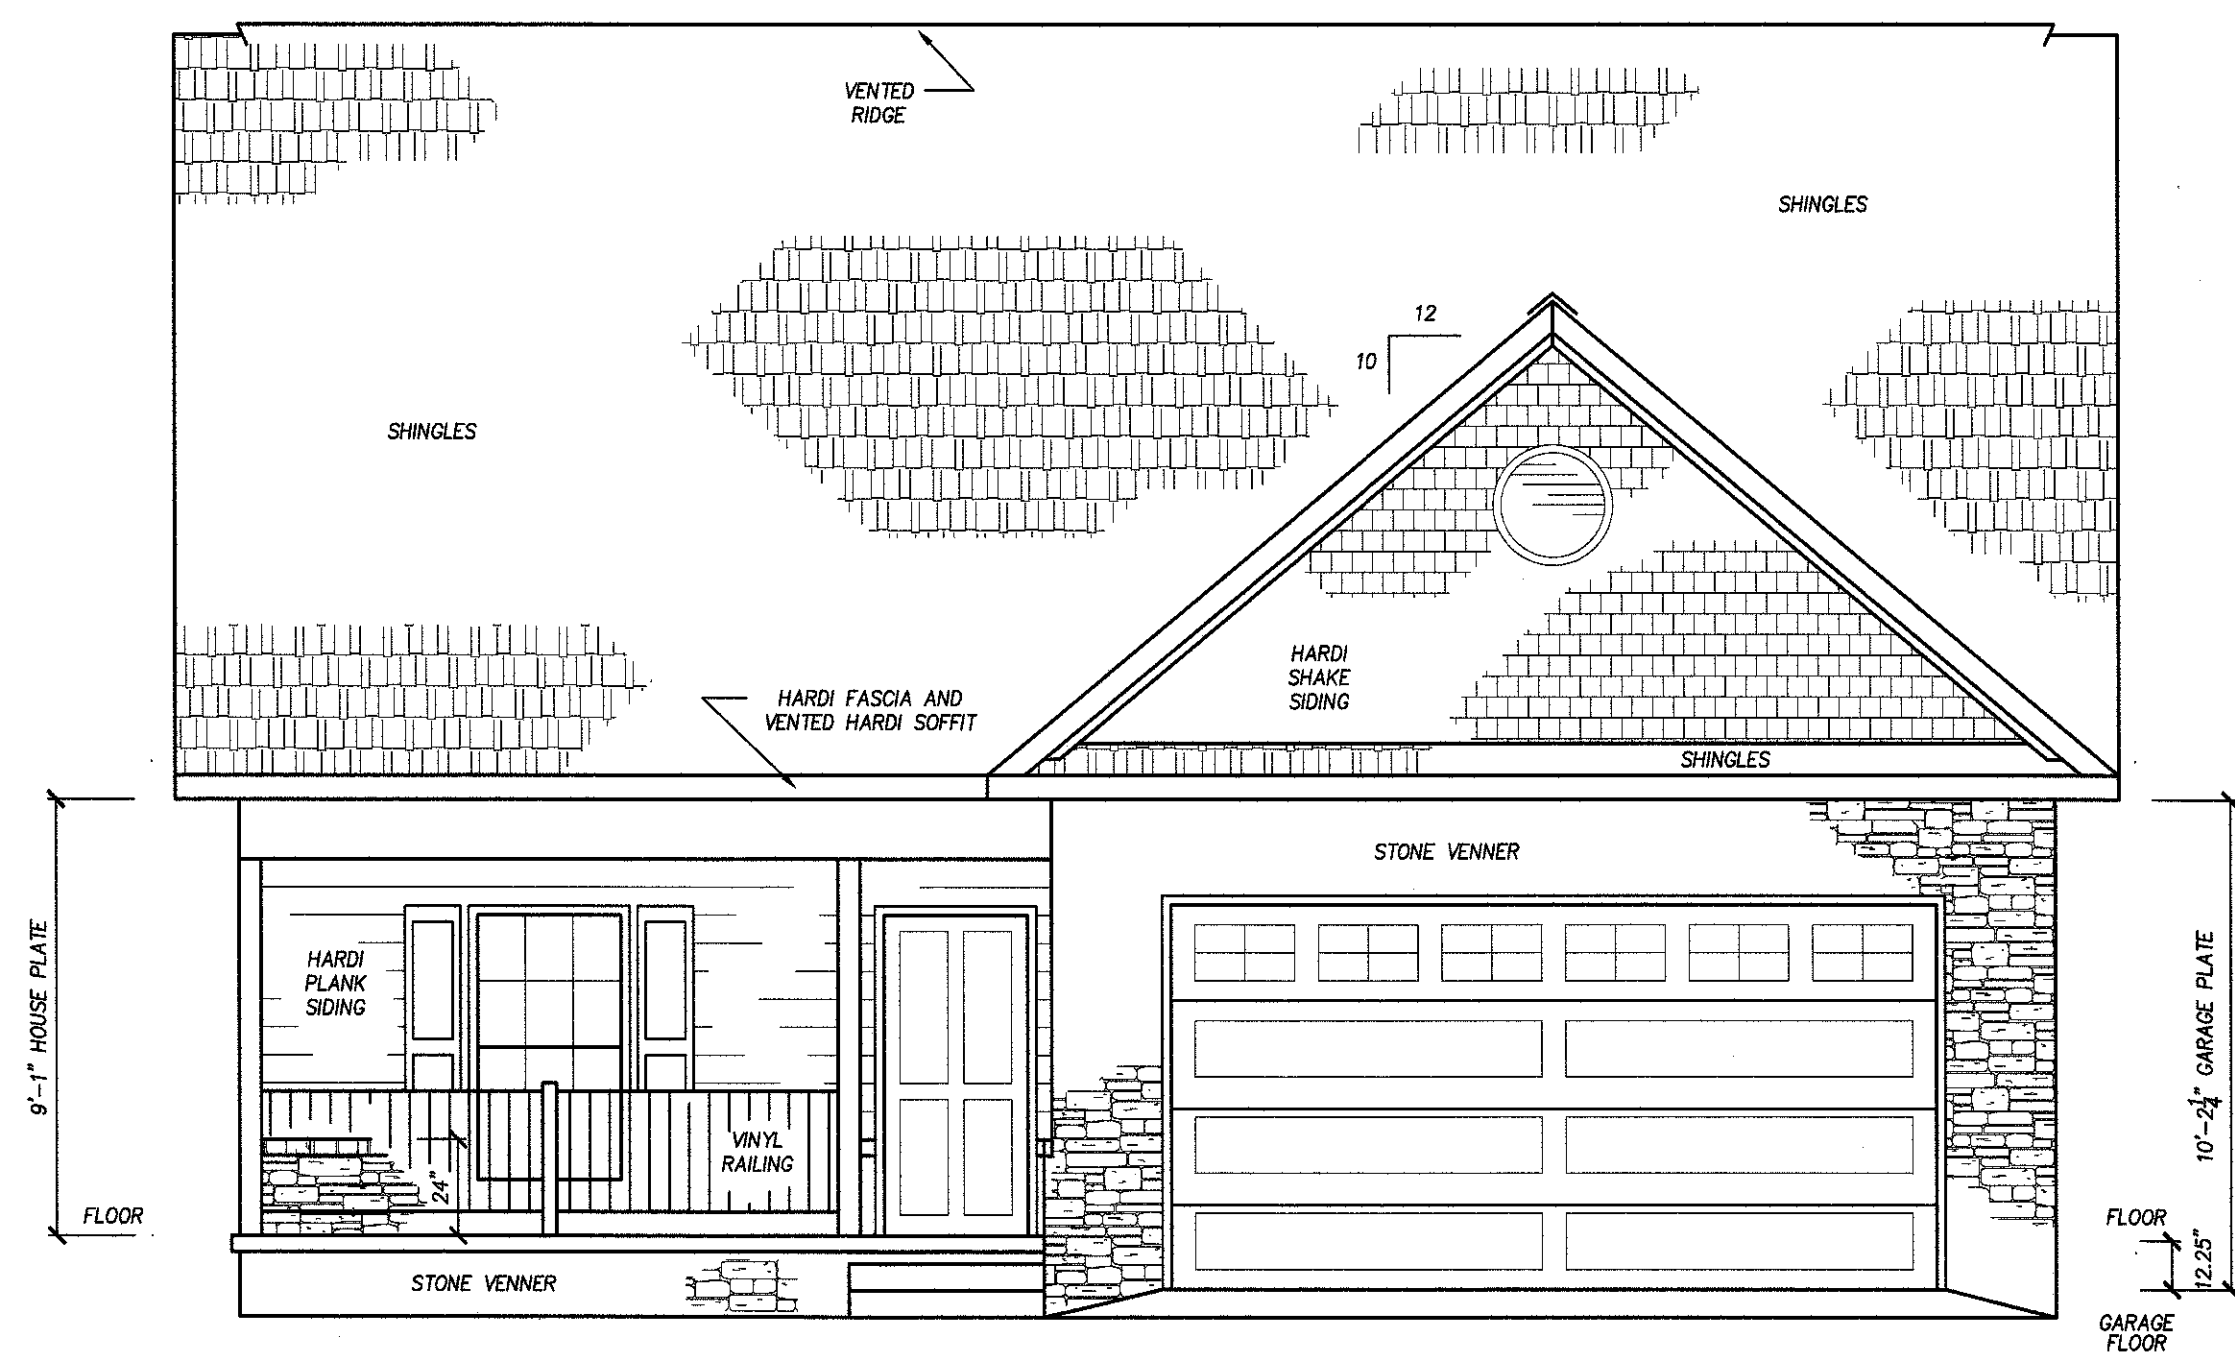

**FRONT VIEW**  
1/4" = 1' - 0"